



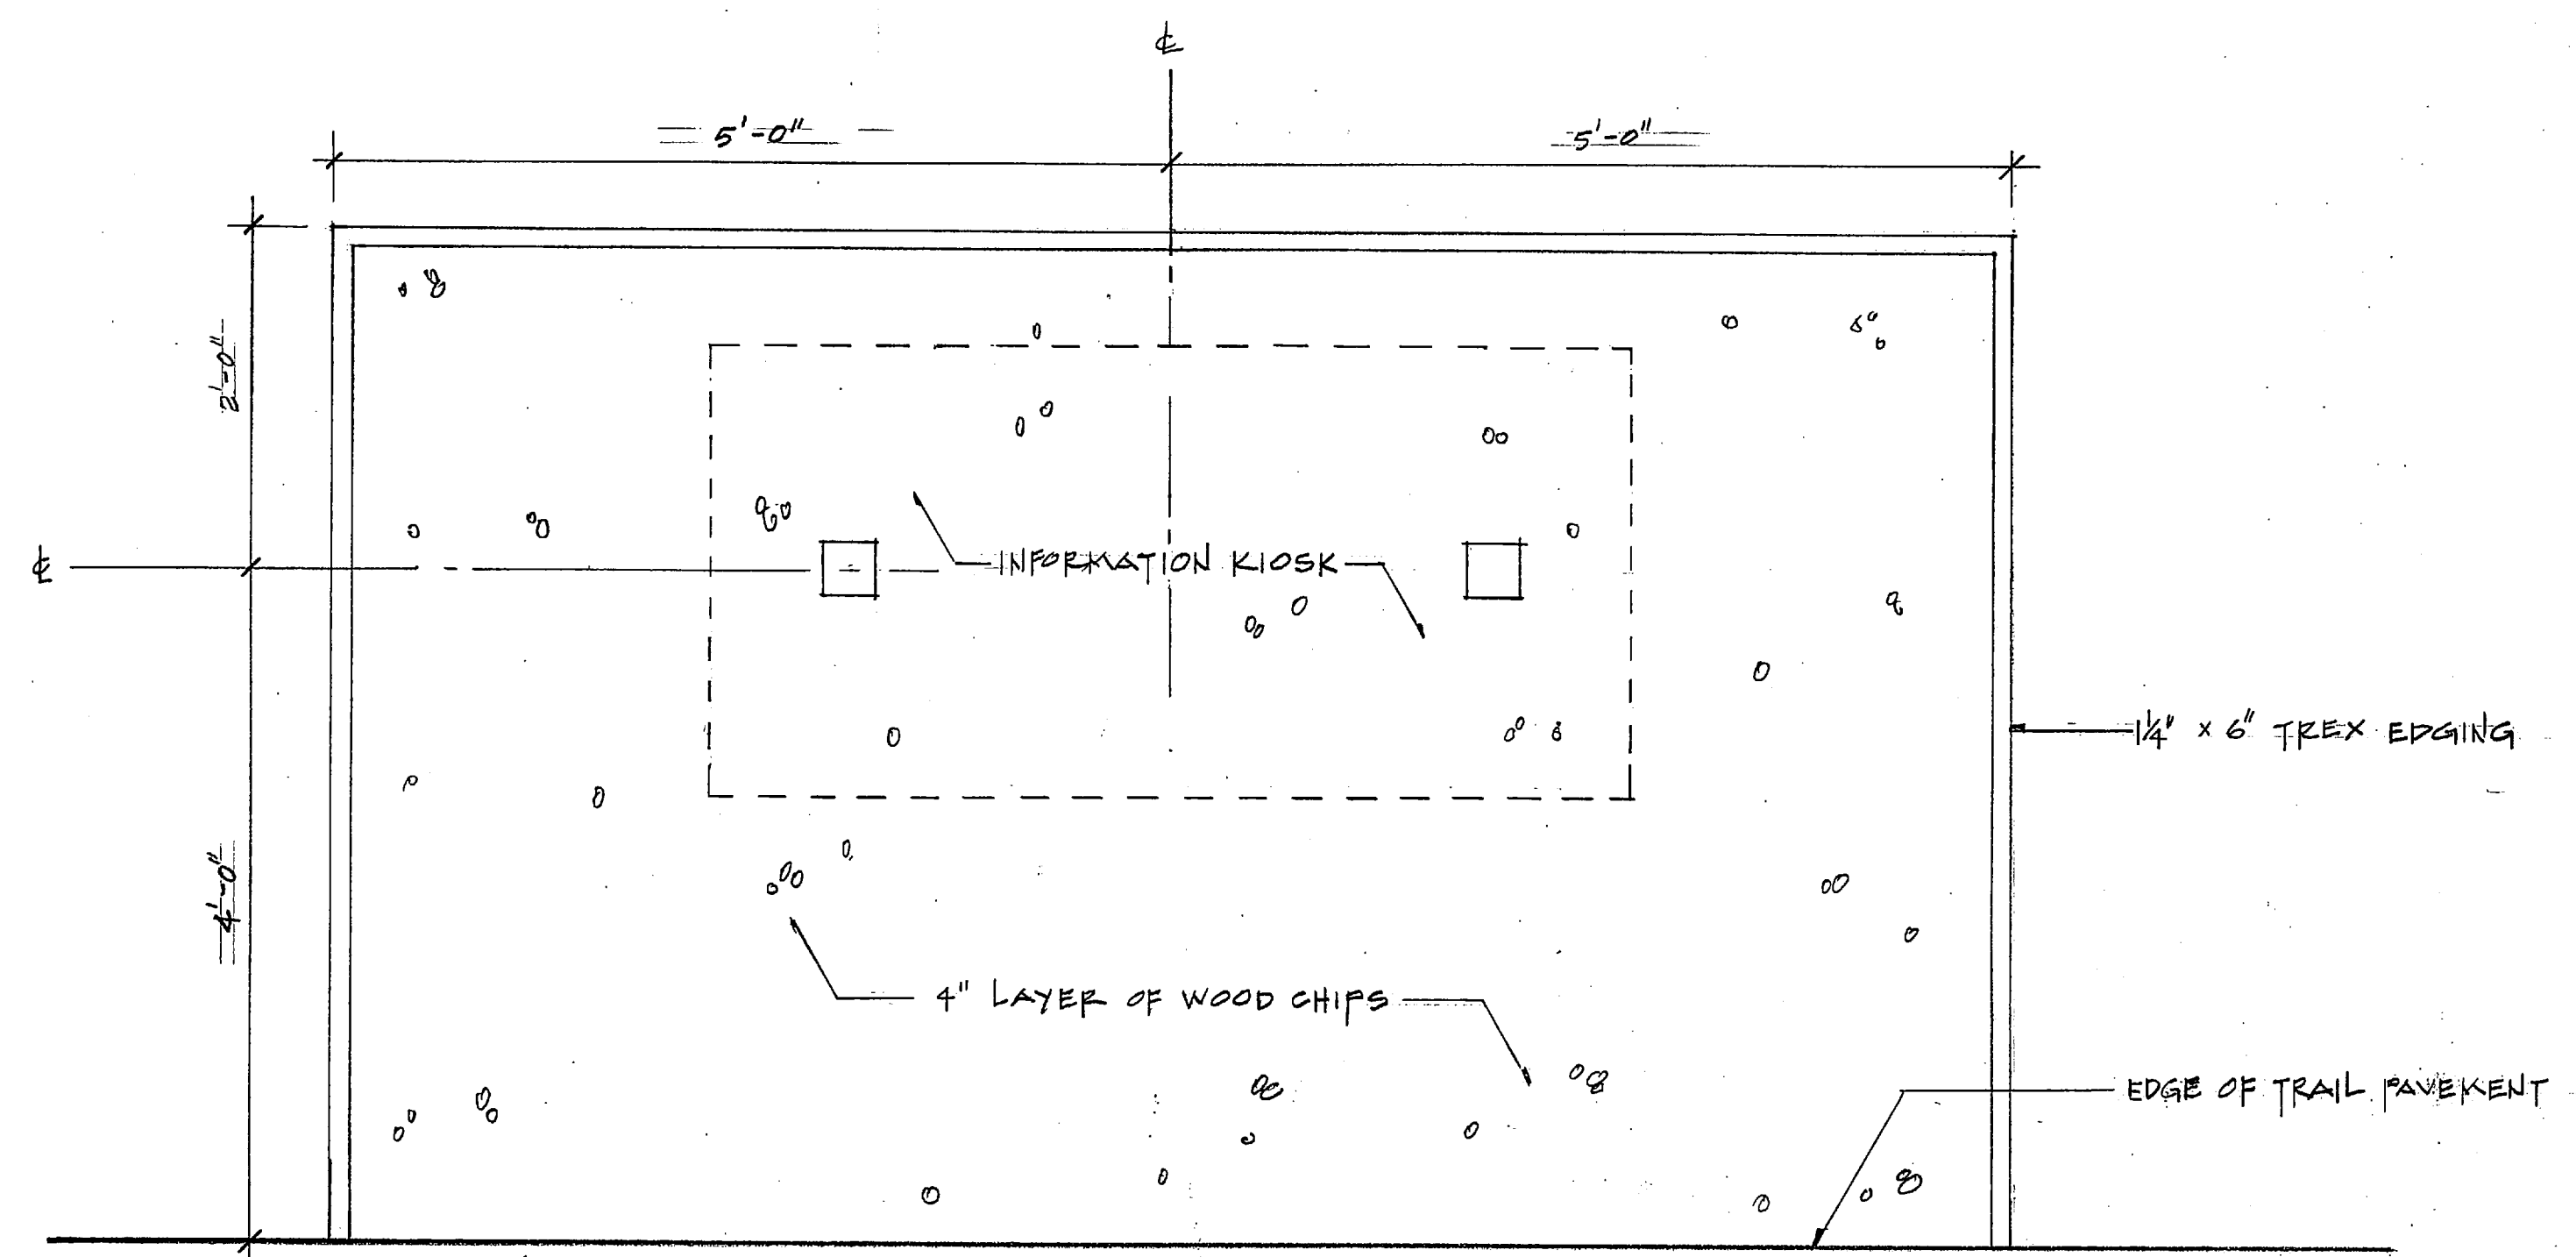


PLAN

SCALE: 1" = 1'-0"

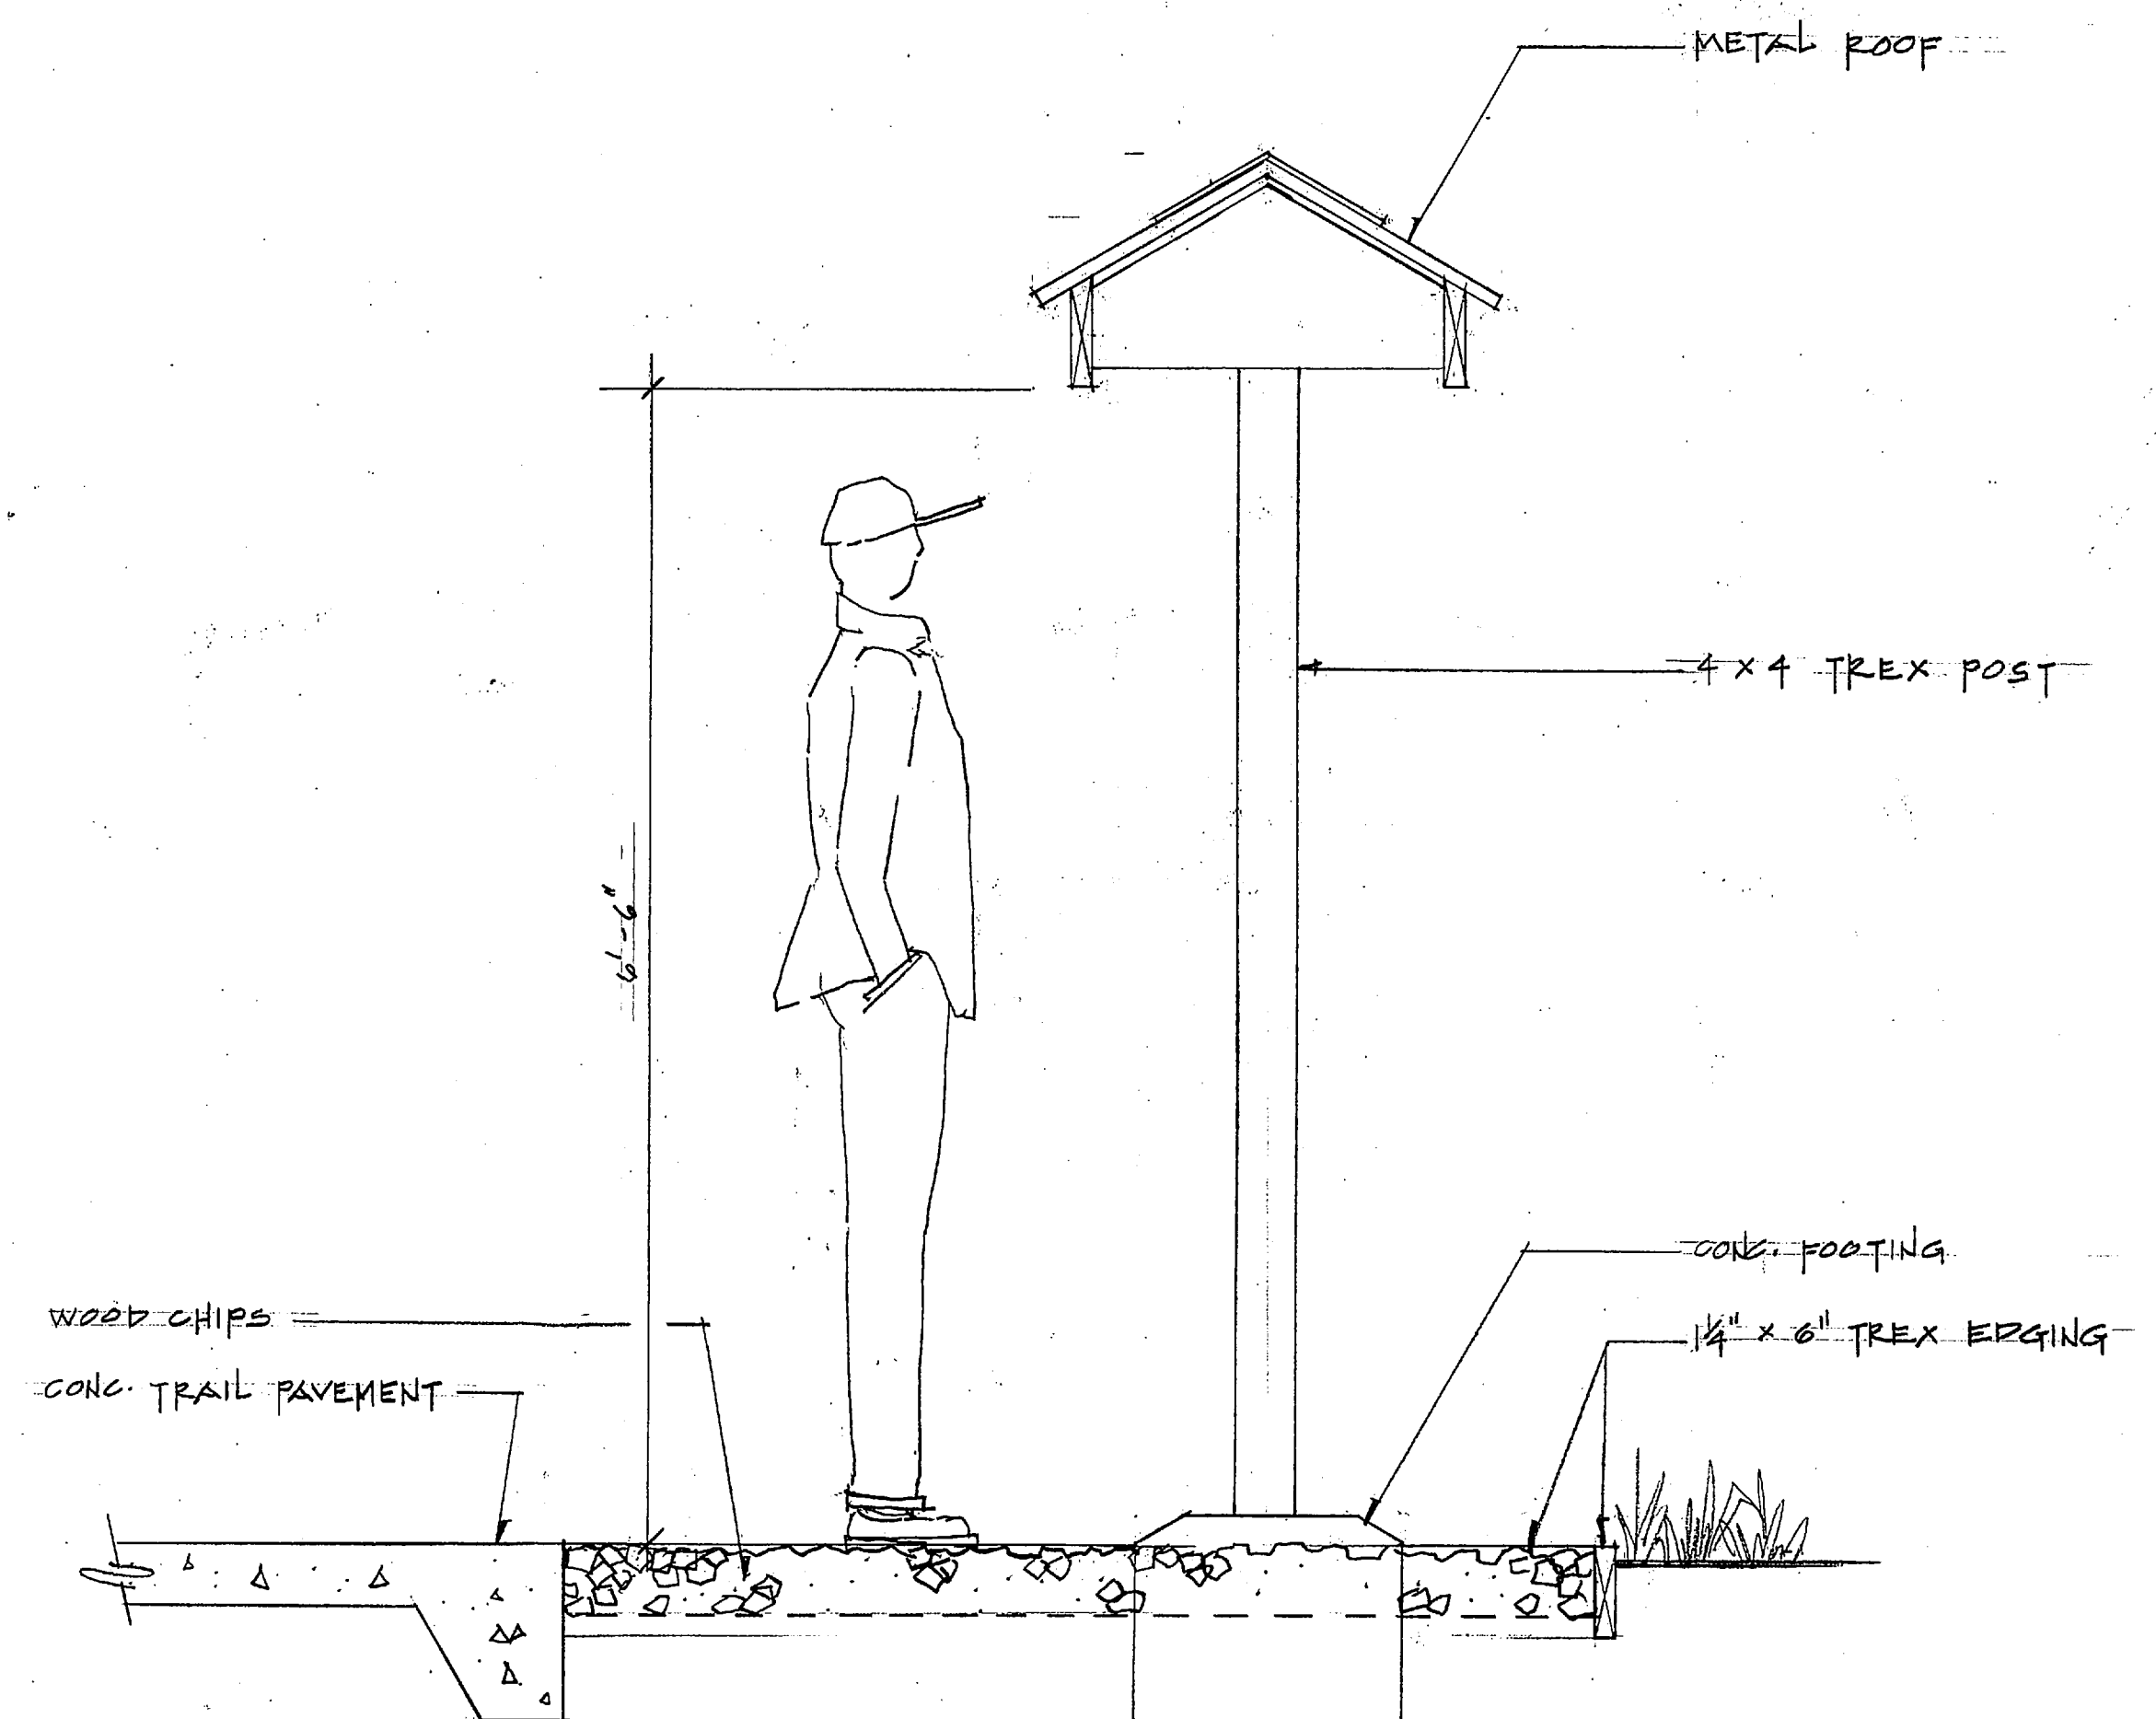

SIDE ELEVATION

SCALE: 1" = 1'-0"

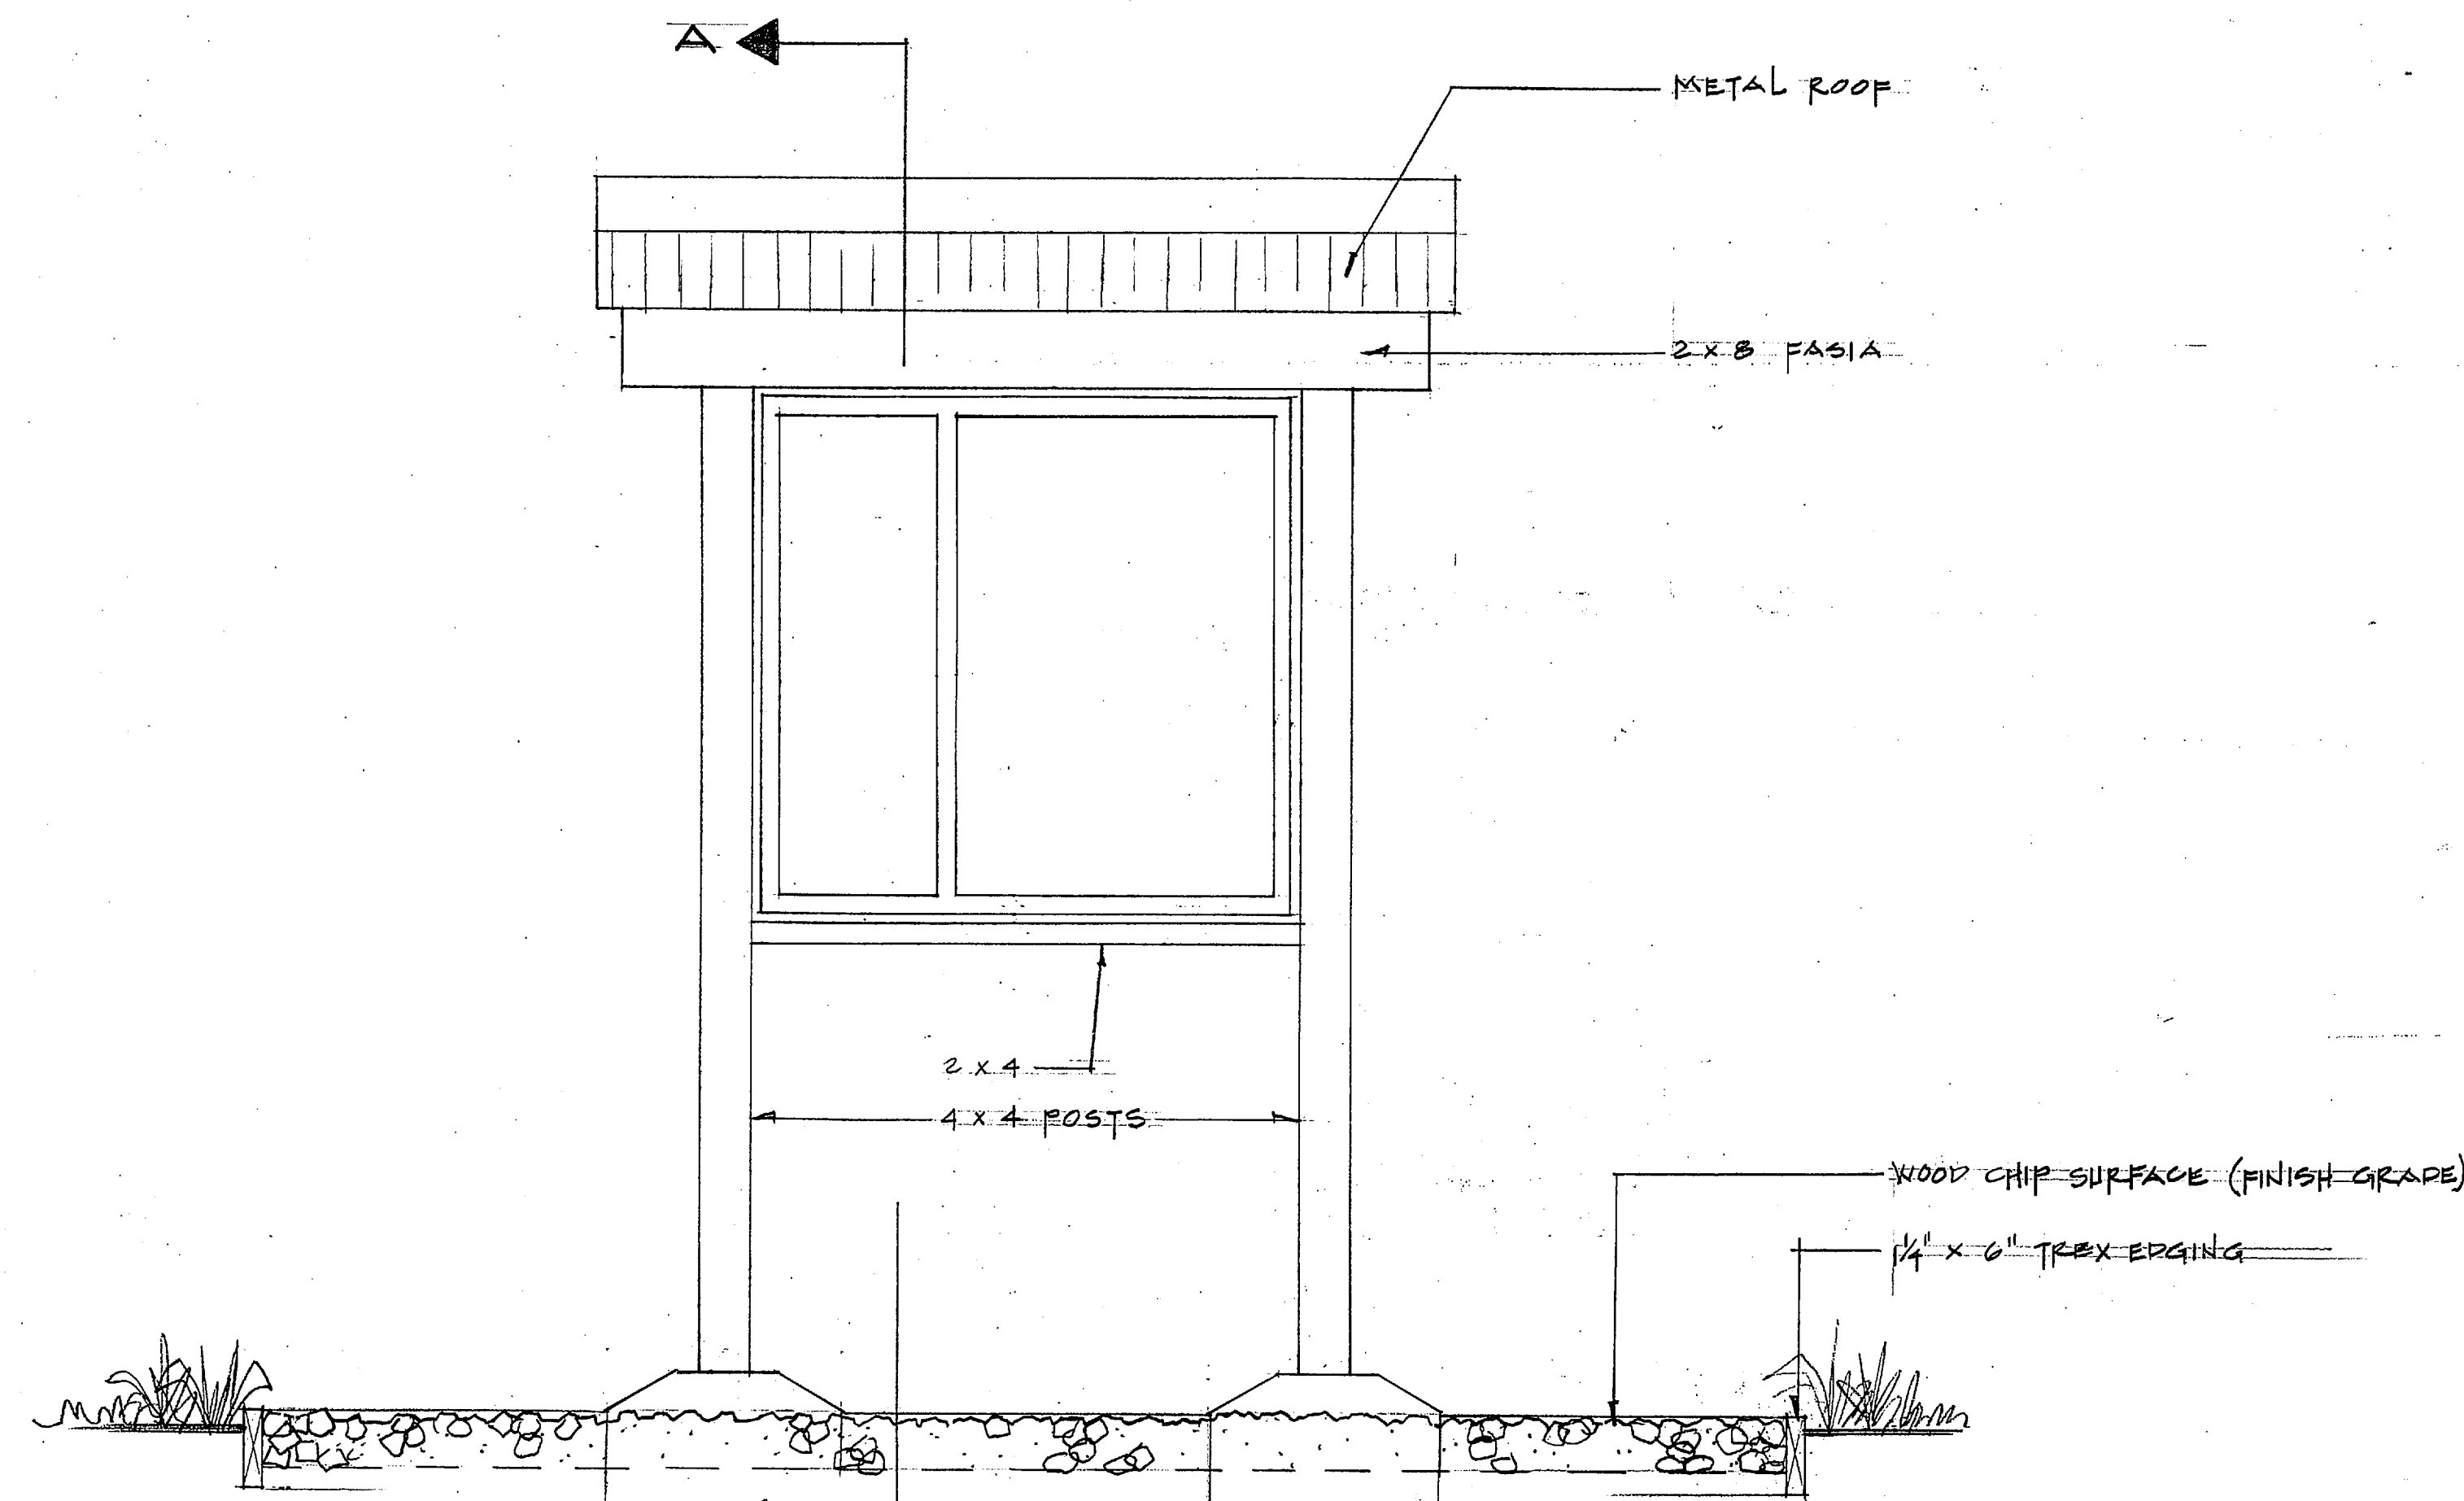

FRONT ELEVATION

SCALE: 1" = 1'-0"

REVISION NO.	SYM.	DESCRIPTION	SHT. OF	DATE	APPROVAL
DEPT. OF PUBLIC WORKS PARKS & RECREATION COUNTY AND STATE OF HAWAII WAIMEA TRAILS & GREENWAYS					
INFORMATION KIOSK PLAN AND ELEVATIONS					
LANDSCAPE IMAGES, INC.			JOB NO.	DRAWING NO.	
DESIGNED BY: K.S.	CHECKED BY:				L-3
DRAWN BY:	APPROVED BY:		DATE	SHEET	
SCALE: AS SHOWN					