




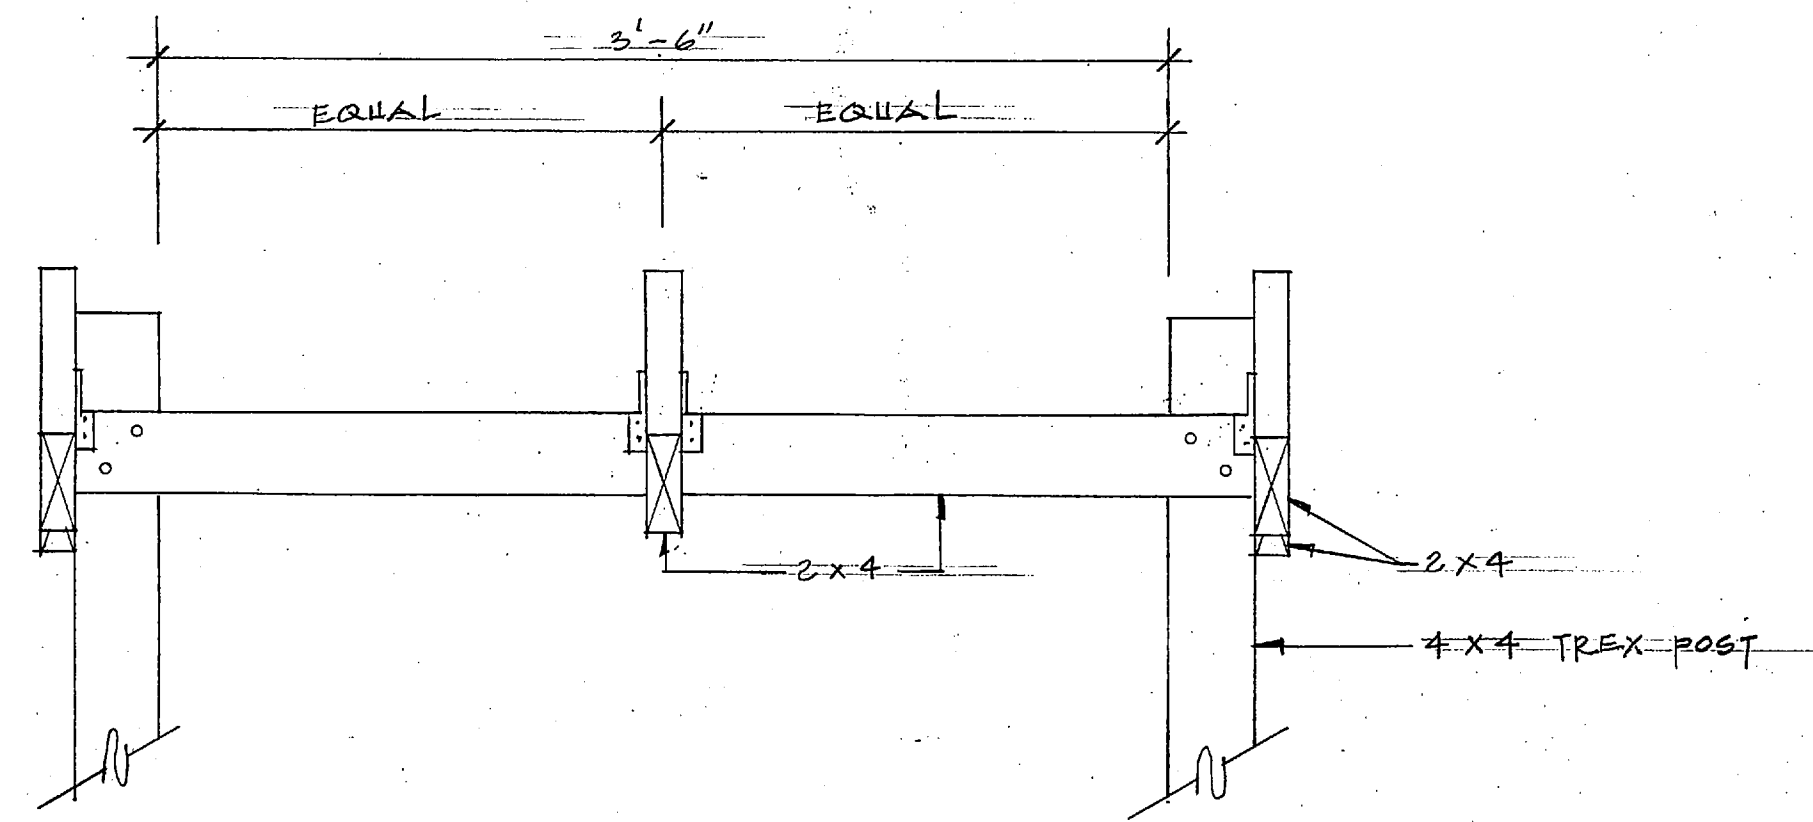

FRAMING PLAN - SIDE VIEW
SCALE: 1/8" = 1'-0"

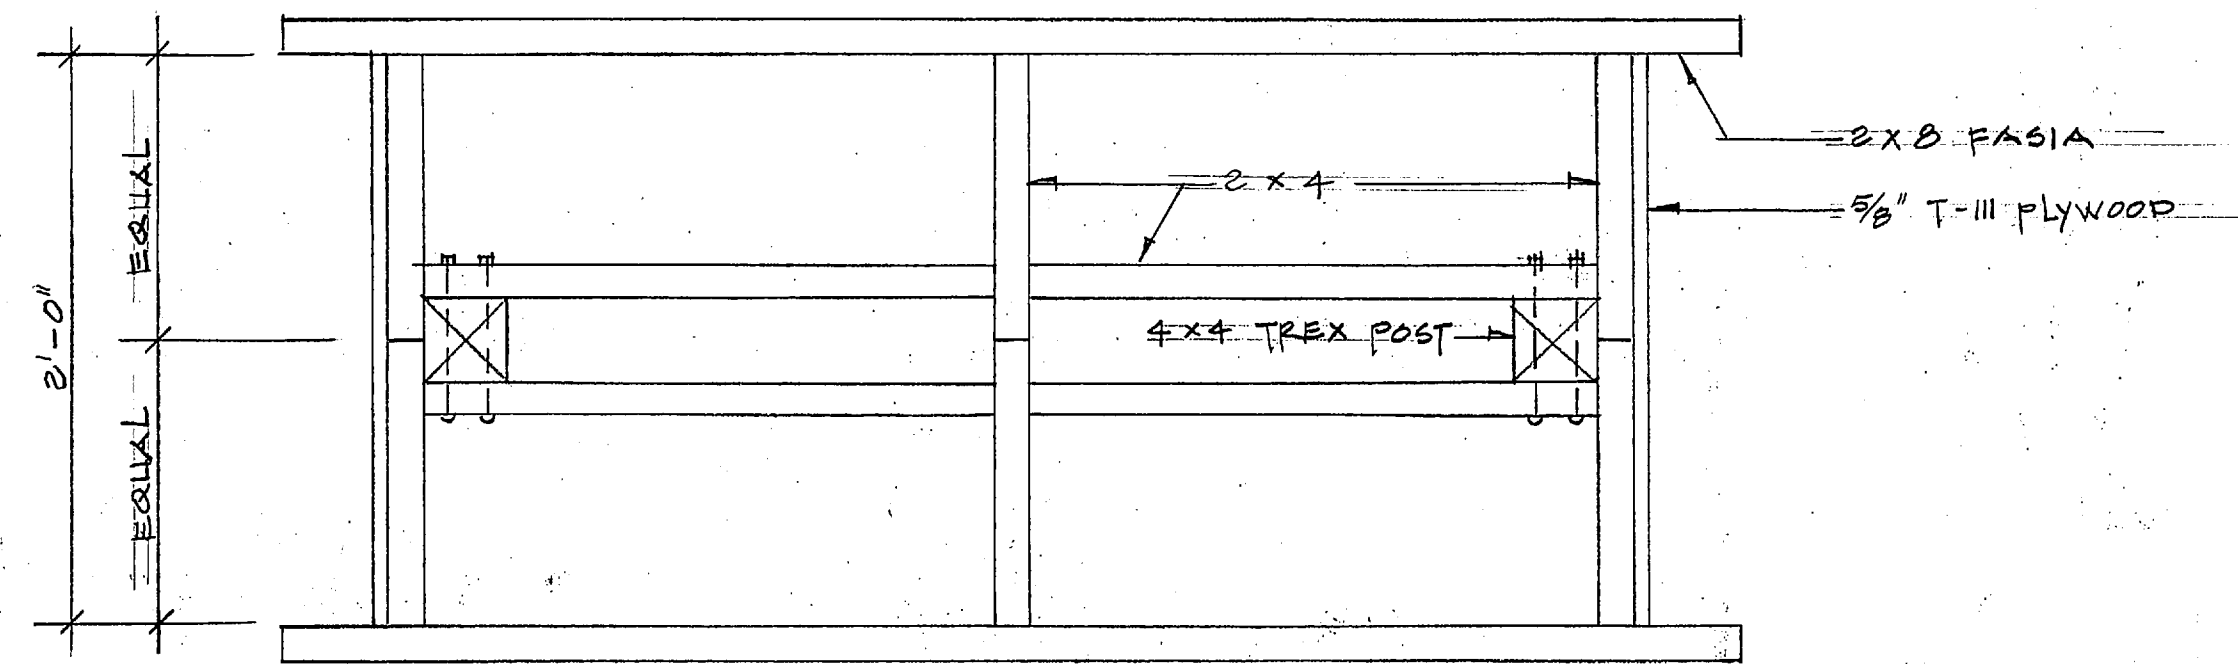

FRAMING PLAN - TOP VIEW
SCALE: 1/8" = 1'-0"

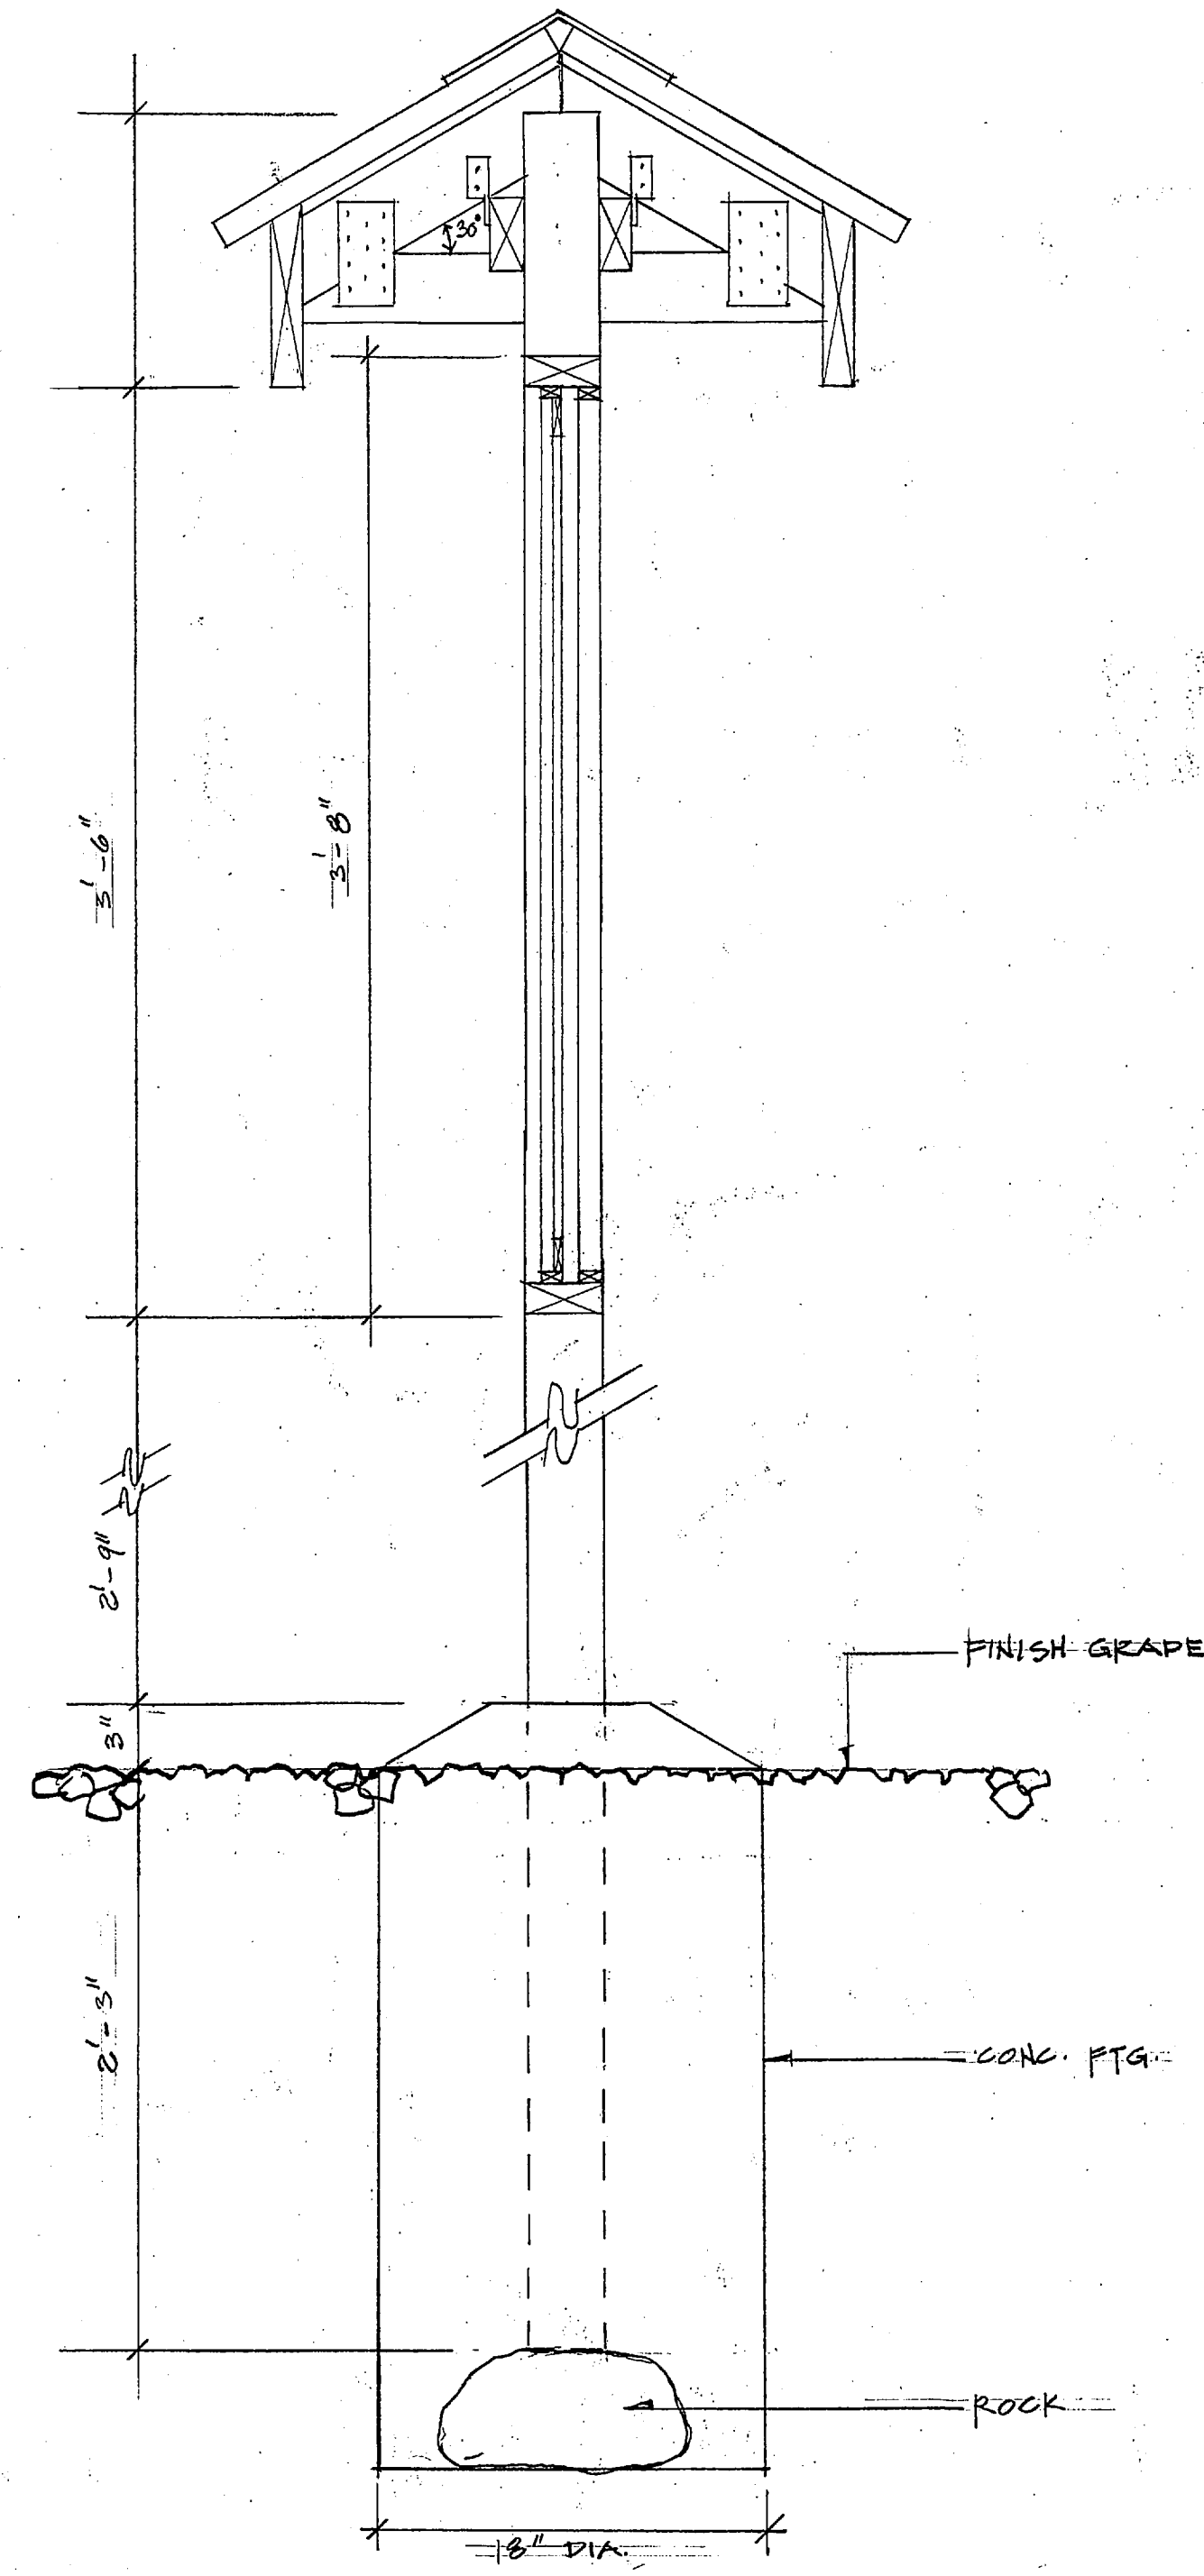

SECTION A-A
SCALE: 1/8" = 1'-0"

REVISION NO.	SYM.	DESCRIPTION	SHT. OF	DATE	APPROVAL
		DEPT. OF PUBLIC WORKS PARKS & RECREATION COUNTY AND STATE OF HAWAII			
		WAIMEA TRAILS & GREENWAYS			
		INFORMATION KIOSK FRAMING PLAN AND SECTION			
LANDSCAPE IMAGES, INC.			JOB NO.	DRAWING NO.	
DESIGNED BY: K.S.	CHECKED BY:			L-4	
DRAWN BY:	APPROVED BY:		DATE	SHEET	
SCALE: AS SHOWN				SHTS.	